


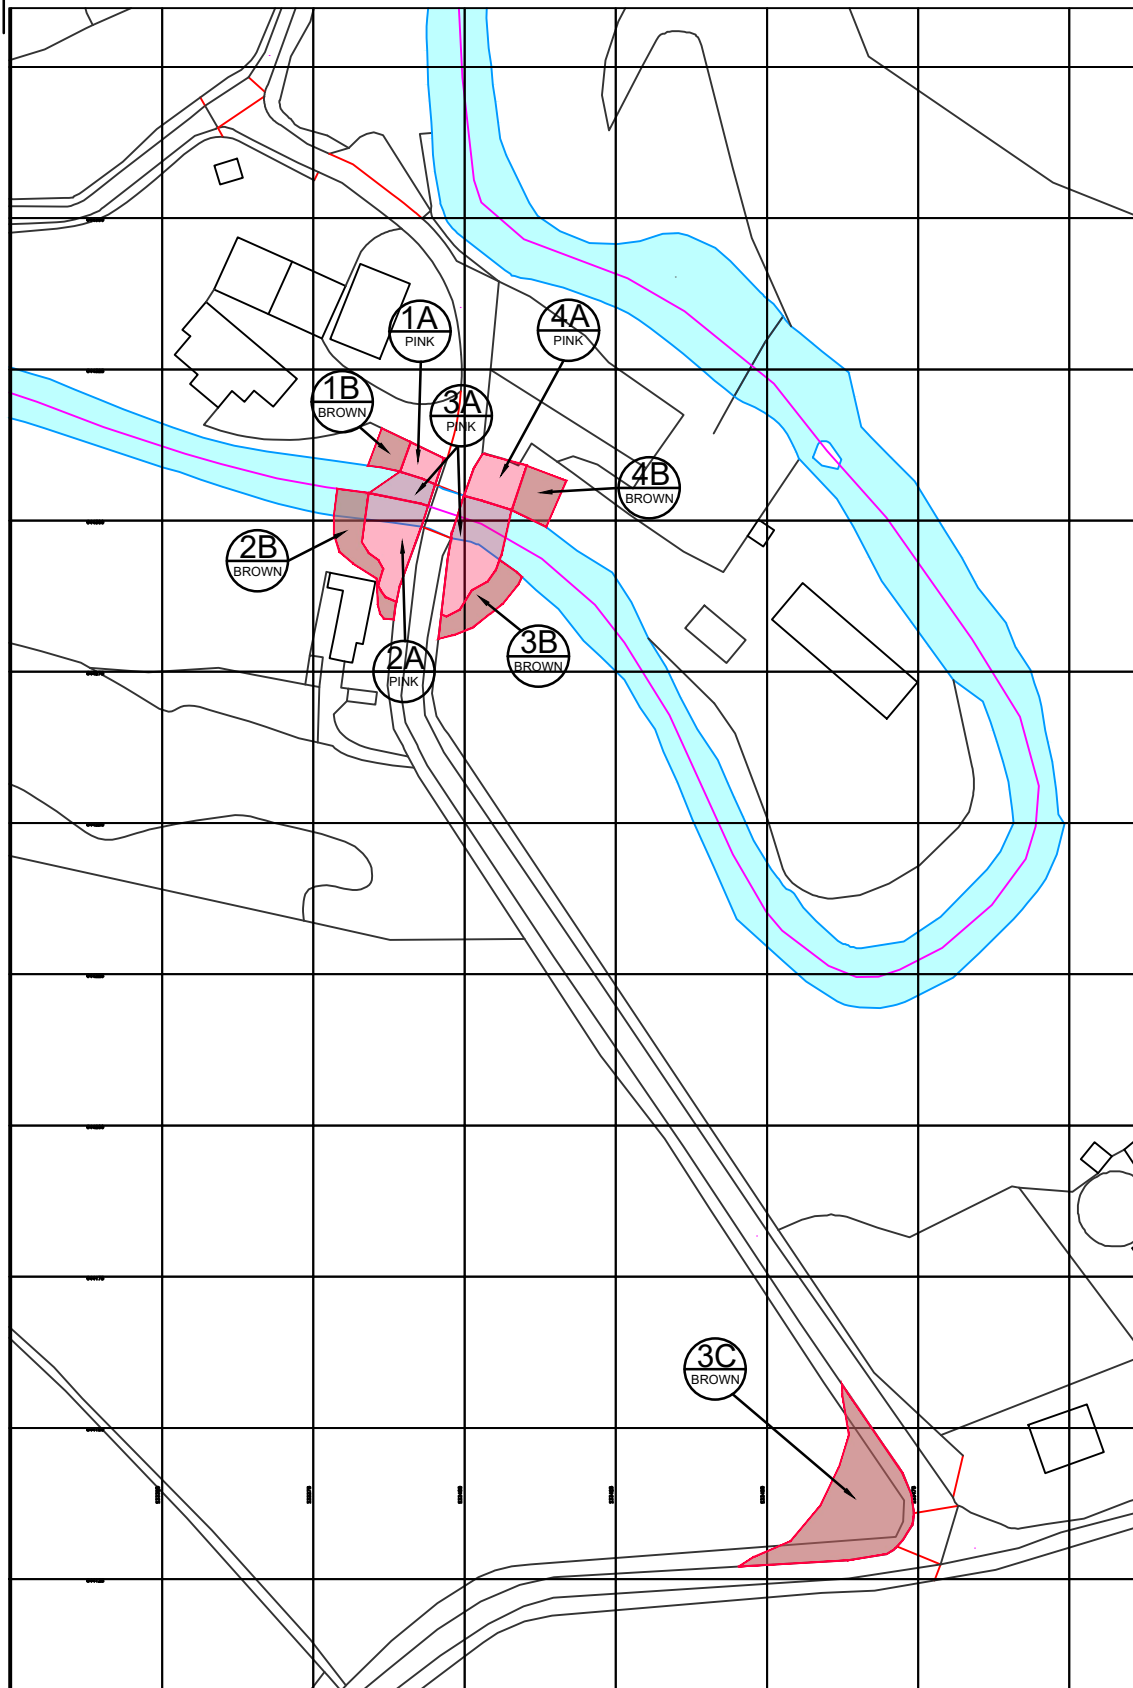

- Land to be acquired by North Ayrshire Council
- Land to be temporarily occupied by North Ayrshire Council during works

Ordnance Survey, (c) Crown Copyright 2020. All rights reserved. Licence number 100022432

0 10 20 30 40 50
metres

Client North Ayrshire Council		Project Sevenacres Mill Bridge - Land Transfer	
Revision: * Date: dd/mm/yyyy Description: Description.....		Address Land at Sevenacres Mill Bridge Kilwinning LA13 7RG	
		Drawing Title Compulsory Purchase Order - All Sites	
Department No. GB_12397	Drg No. 05	Revision *	Sheet Size 1:1250@A4
Aims No. 2020/04/0018		Drawing Status Information	
Drawn By GW	Checked By FL	Date 23/06/2020	



**GRAHAM
SIBBALD**

Chartered Surveyors and Property Consultants

233 St Vincent Street, Glasgow G2 5QY
Telephone 0141 332 1194 Fax 0141 332 5914
Website: www.g-s.co.uk Email: cad@g-s.co.uk

GRAHAM SIBBALD

Chartered Surveyors and Property Consultants

233 St Vincent Street, Glasgow G2 5QY
Telephone 0141 332 1194 Fax 0141 332 5914
Website: www.g-s.co.uk Email: cad@g-s.co.uk